
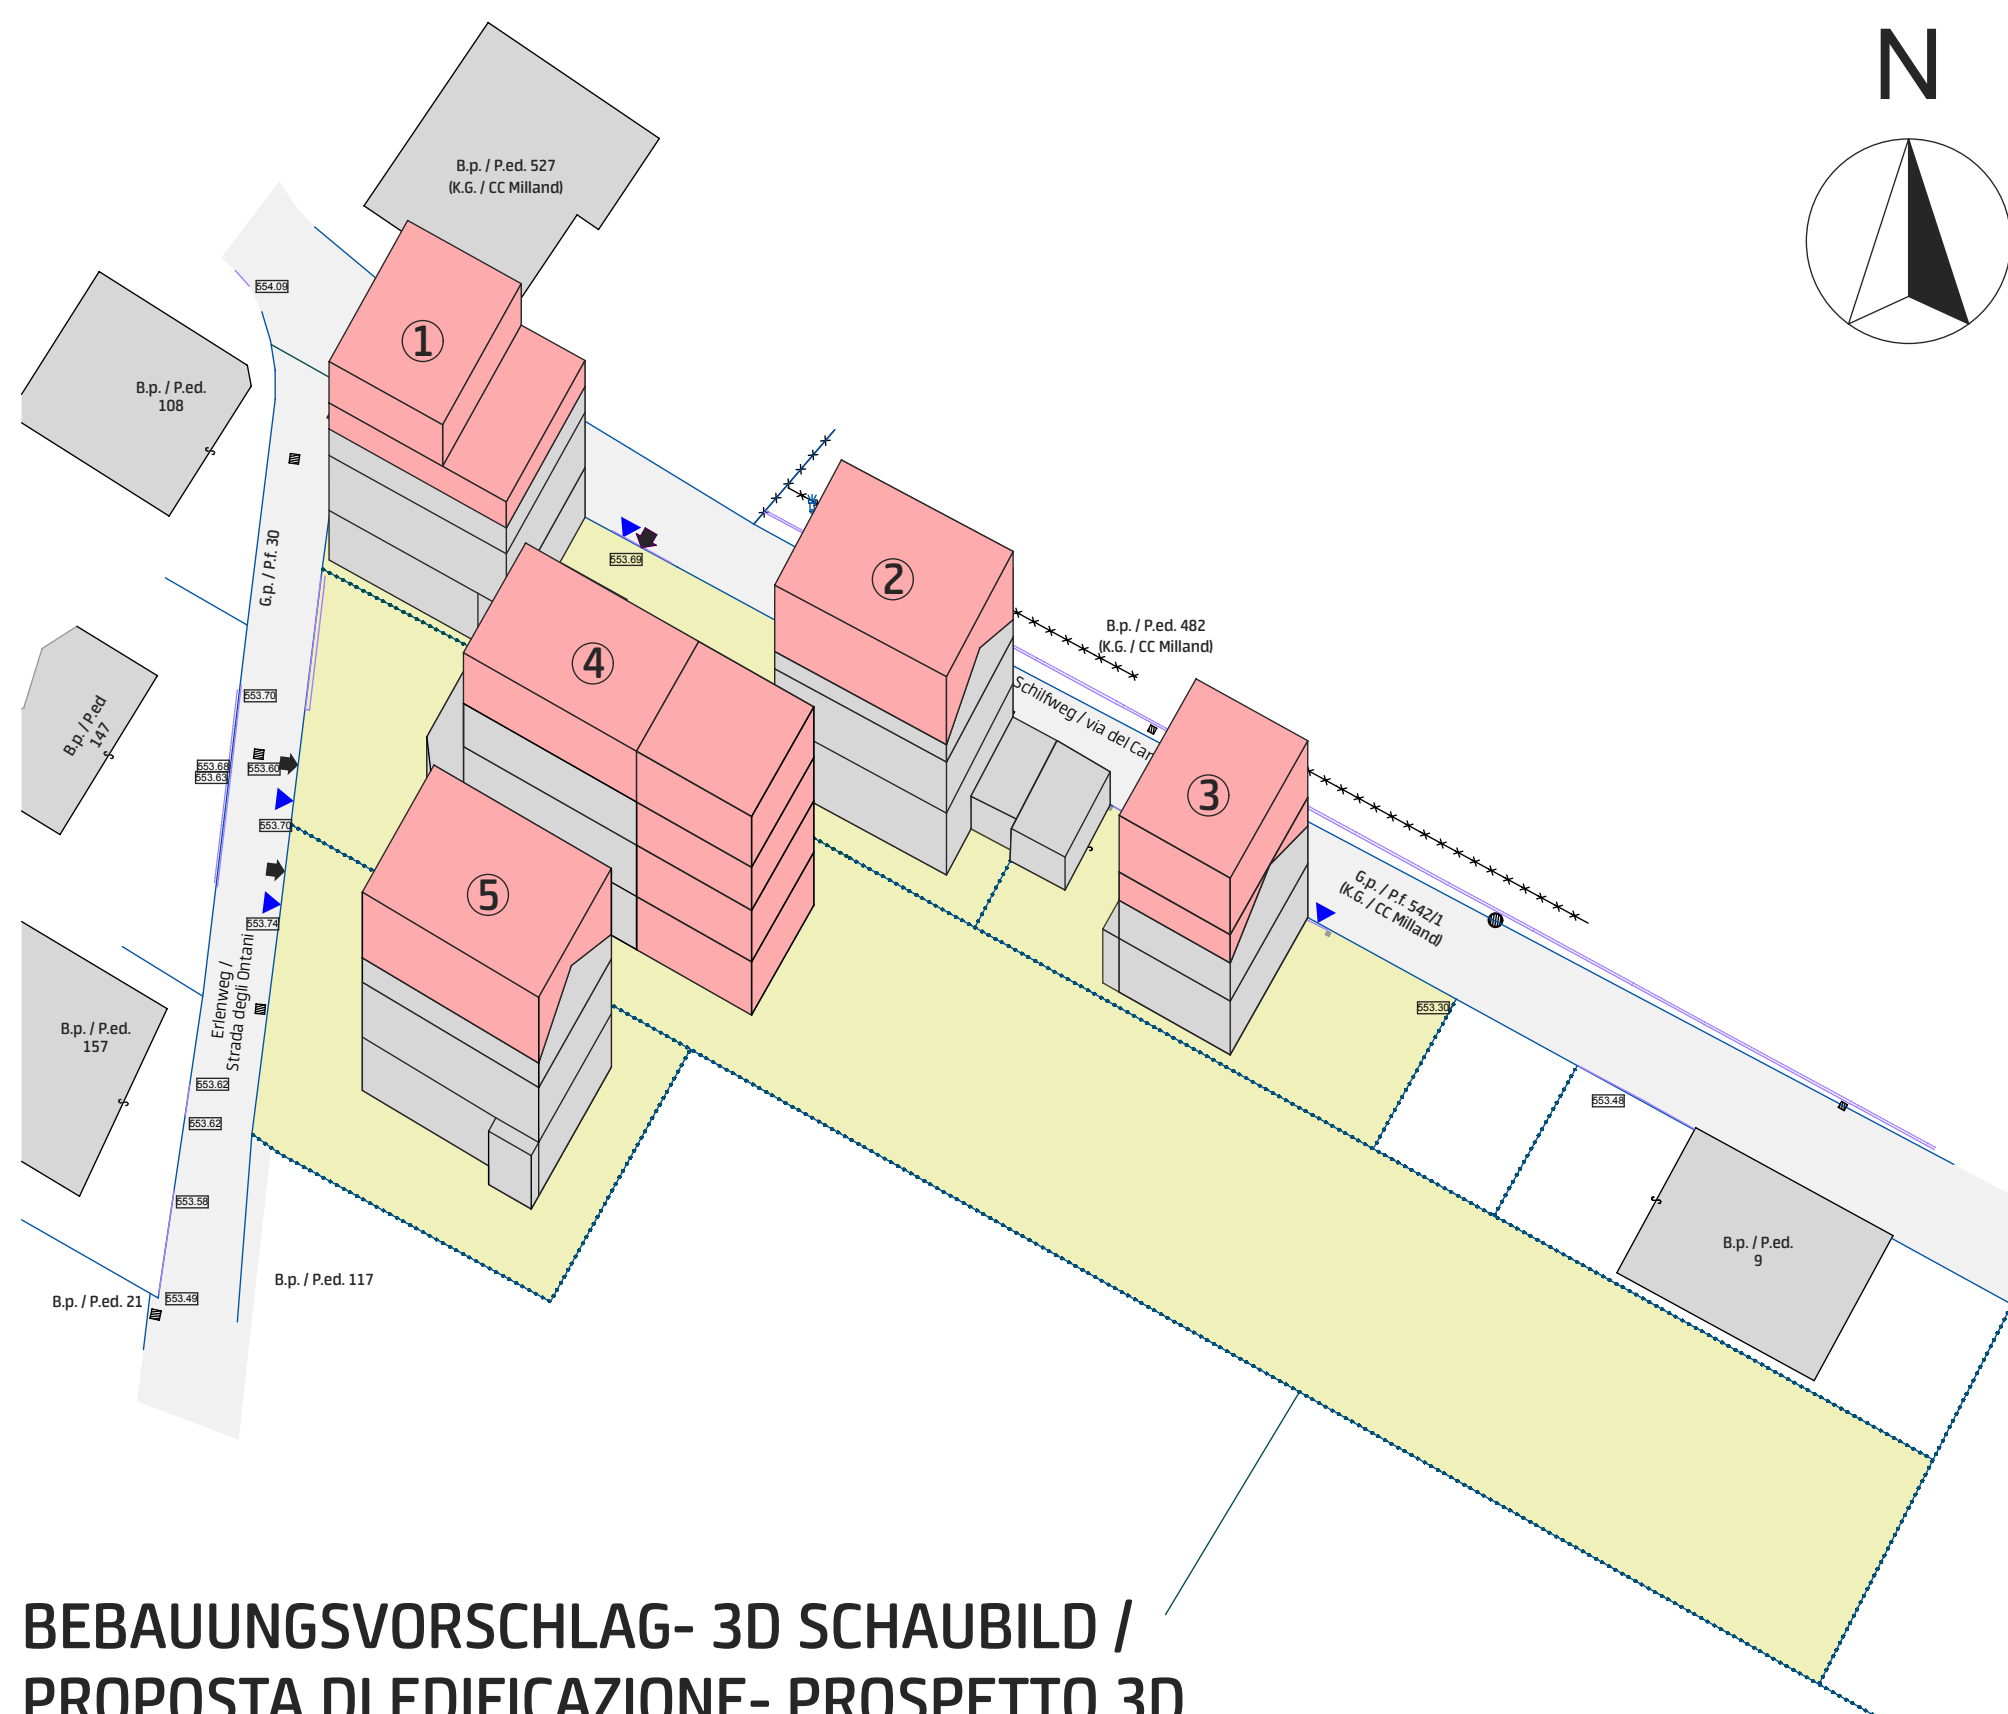


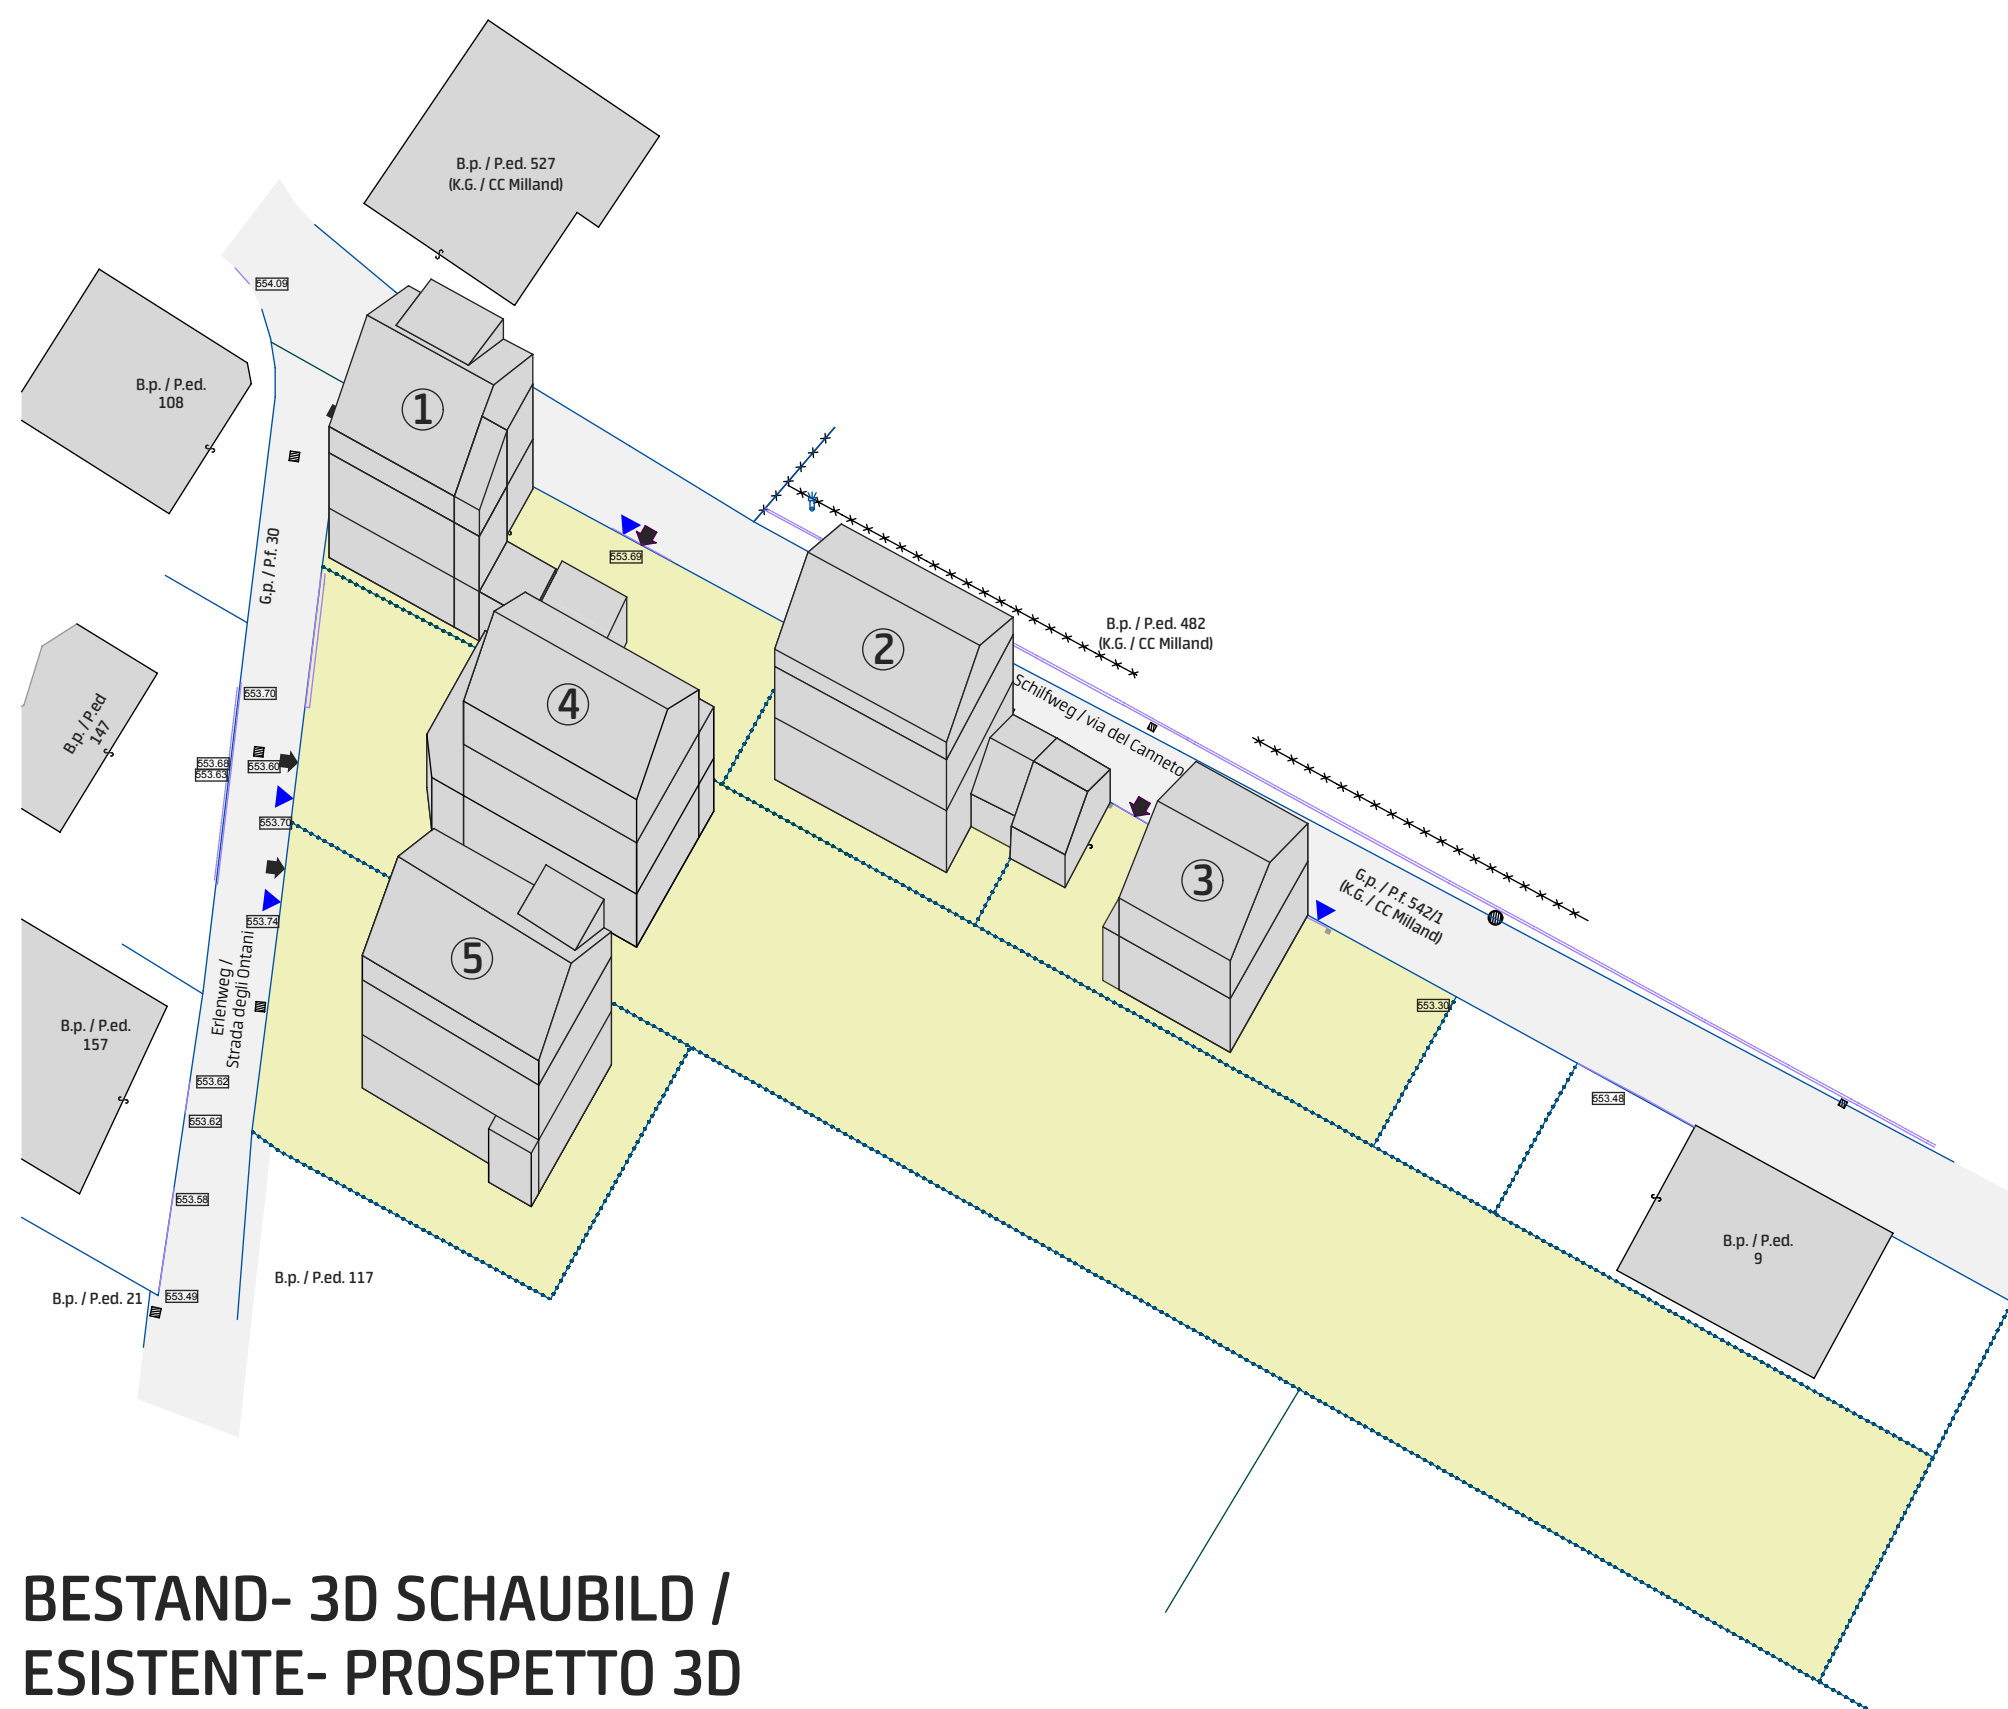

LEGENDE / LEGENDA:

	STRASSE STRADA
	KATASTERGRENZE CONFINE CATASTALE
	BAULOSGRENZE CONFINE LOTTO
	ZAUN RECINZIONE
	RANDSTEIN CORDOLO
	BESTEHENDE GEBÄUDE EDIFICIO ESISTENTE
	ERWEITERUNG AMPLIAMENTO
	ERWEITERUNGSZONE ZONA D' ESPANSIONE
	EINFAHRT PASSO CARRAIO
	ZUGANG ACCESSO PEDONALE
	GELÄNDEKOTE / QUOTA TERRENO

Gemeinde Brixen
Autonome Provinz Bozen - Südtirol

Comune di Bressanone
Provincia Autonoma di Bolzano - Alto Adige

Durchführungsplan "Schilfweg West" / Piano di attuazione "via del Canneto ovest"

DURCHFÜHRUNGSPLAN

PIANO DI ATTUAZIONE

EIGENTÜMER / PROPRIETARI:
AUFTRAGGEBER / COMMITTENTE:

Buccino Fedele
via del Canneto 1
I - 39042 Brixen

Lamuraglia Rosa
via della Frana 1
I - 39042 Brixen

PLANINHALT / CONTENUTO: GESTALTUNGSPLAN - PROGETTO PROPOSTA DI EDIFICAZIONE Bestandsplan- 3D Schaubild / esistente- prospetto 3D Bebauungsvorschlag- 3D Schaubild / proposta di edificazione-prospetto 3D

christian
moser
architekt

Kassianstraße 7
I - 39042 Brixen (BZ)

info@arch-moser.
mobil 348 262120

DATUM / DATA	B.P.-G.P. / P.E.-P.F.	K.G. / C.C.	M.B. / FOGLIO	PROJ. / PROG.	BEARB. / COLLAB.
Oktober / ottobre 2021	BP / P.ED. 6/1, 7, 8, 17, 18	Mahr / La Mara	2	722	fm
ÄNDERUNGEN / VARIAZIONI					4.5