


ABMESSUNGEN CITYBUS 1:100
DIMENSIONI CITYBUS 1:100

GEMEINDE BRIXEN
AUTONOME PROVINZ BOZEN

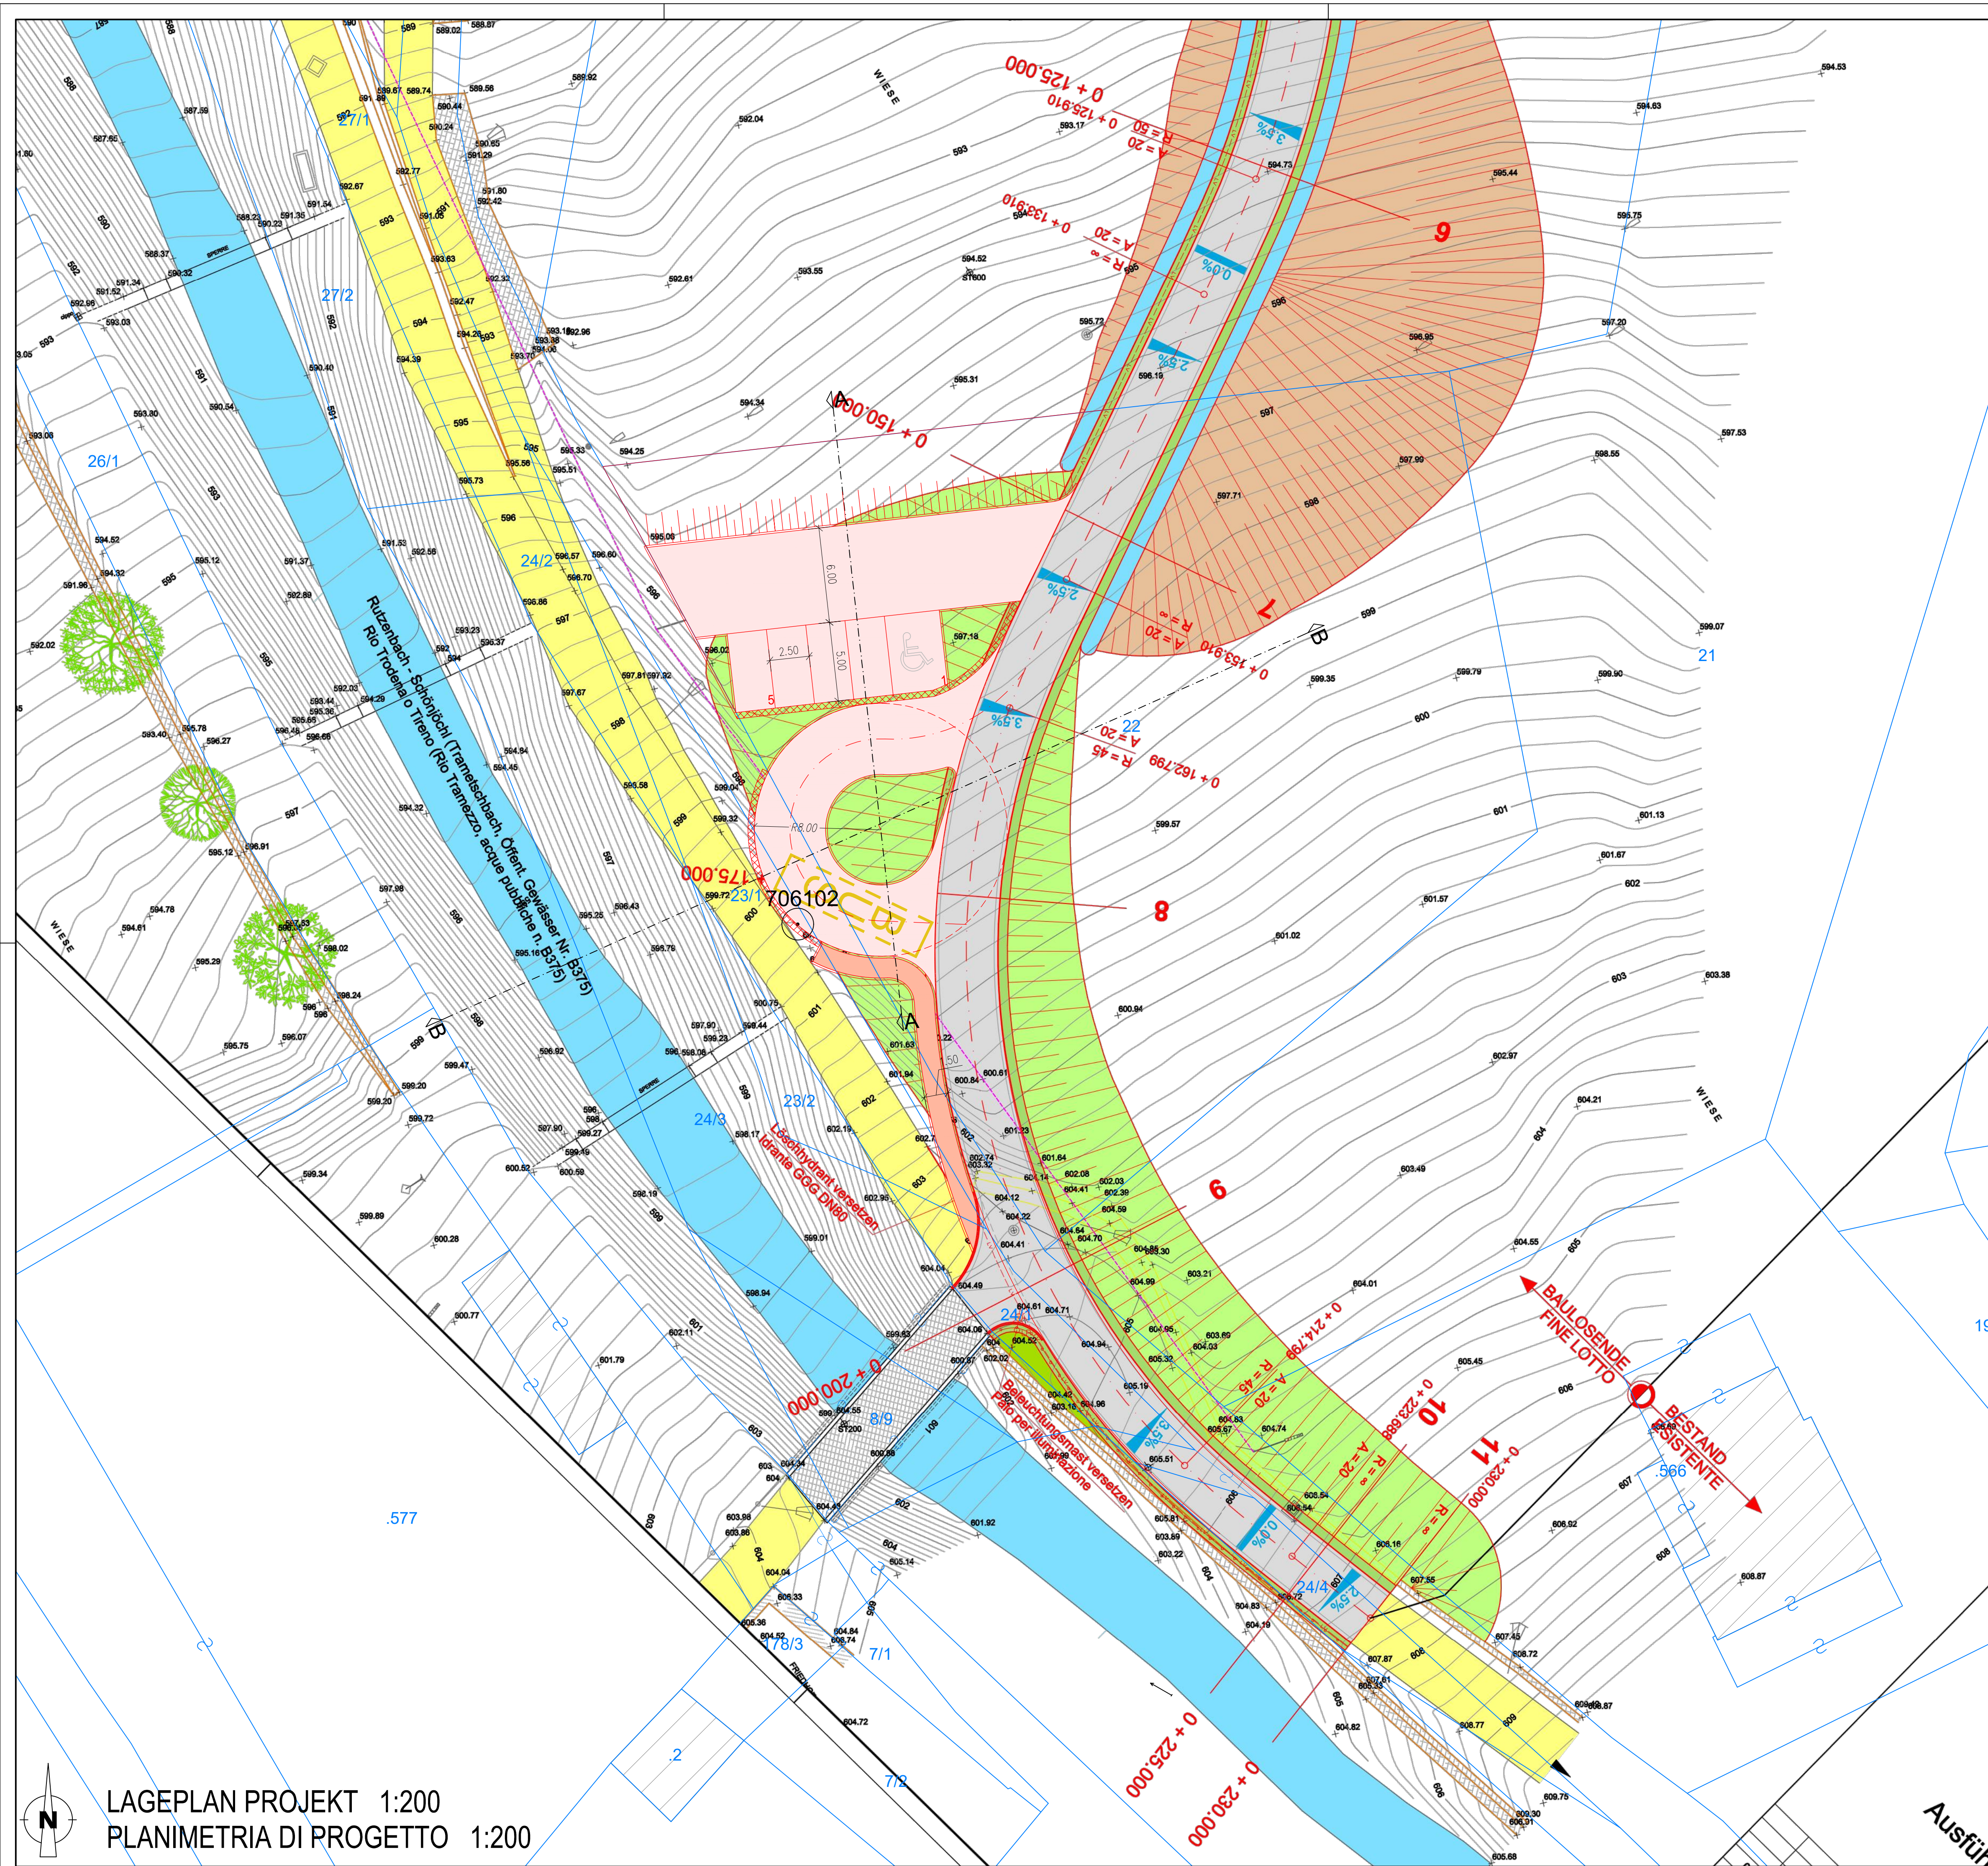

COMUNE DI BRESSANONE
PROVINCIA AUTONOMA DI BOLZANO

UMKEHRPLATZ CITYBUS
PLATSCHWEG IN MILLAND
Variante 1B
AREA DI SVOLTA CITYBUS
VIA PLATSCH A MILLAN
Variante 1B

CUP:

Inhalt
Contenuto
LAGEPLAN PROJEKT 1:200
PLANIMETRIA DI PROGETTO 1:200

Bauherr
Committente
GEMEINDE BRIXEN
GROSSE LAUBEN 5 - 39042 BRIXEN
COMUNE DI BRESSANONE
PORTICI MAGGIORI 5 - 39042 BRESSANONE

DER BÜRGERMEISTER
IL SINDACO

Projektant
Progettista
TECHNISCHER DIENST
MARIA HUEBER PLATZ 3 - 39042 BRIXEN
UFFICIO TECNICO
PIAZZA MARIA HUEBER 3 - 39042 BRESSANONE

DER PROJEKTANT
IL PROGETTISTA

ausgearbeitet elaborato Walter Amhof	Datum Data 27.02.2020	ROP	Plan Nr. Pianta no. 3	Index Indice
--	-----------------------------	-----	-----------------------------	-----------------